
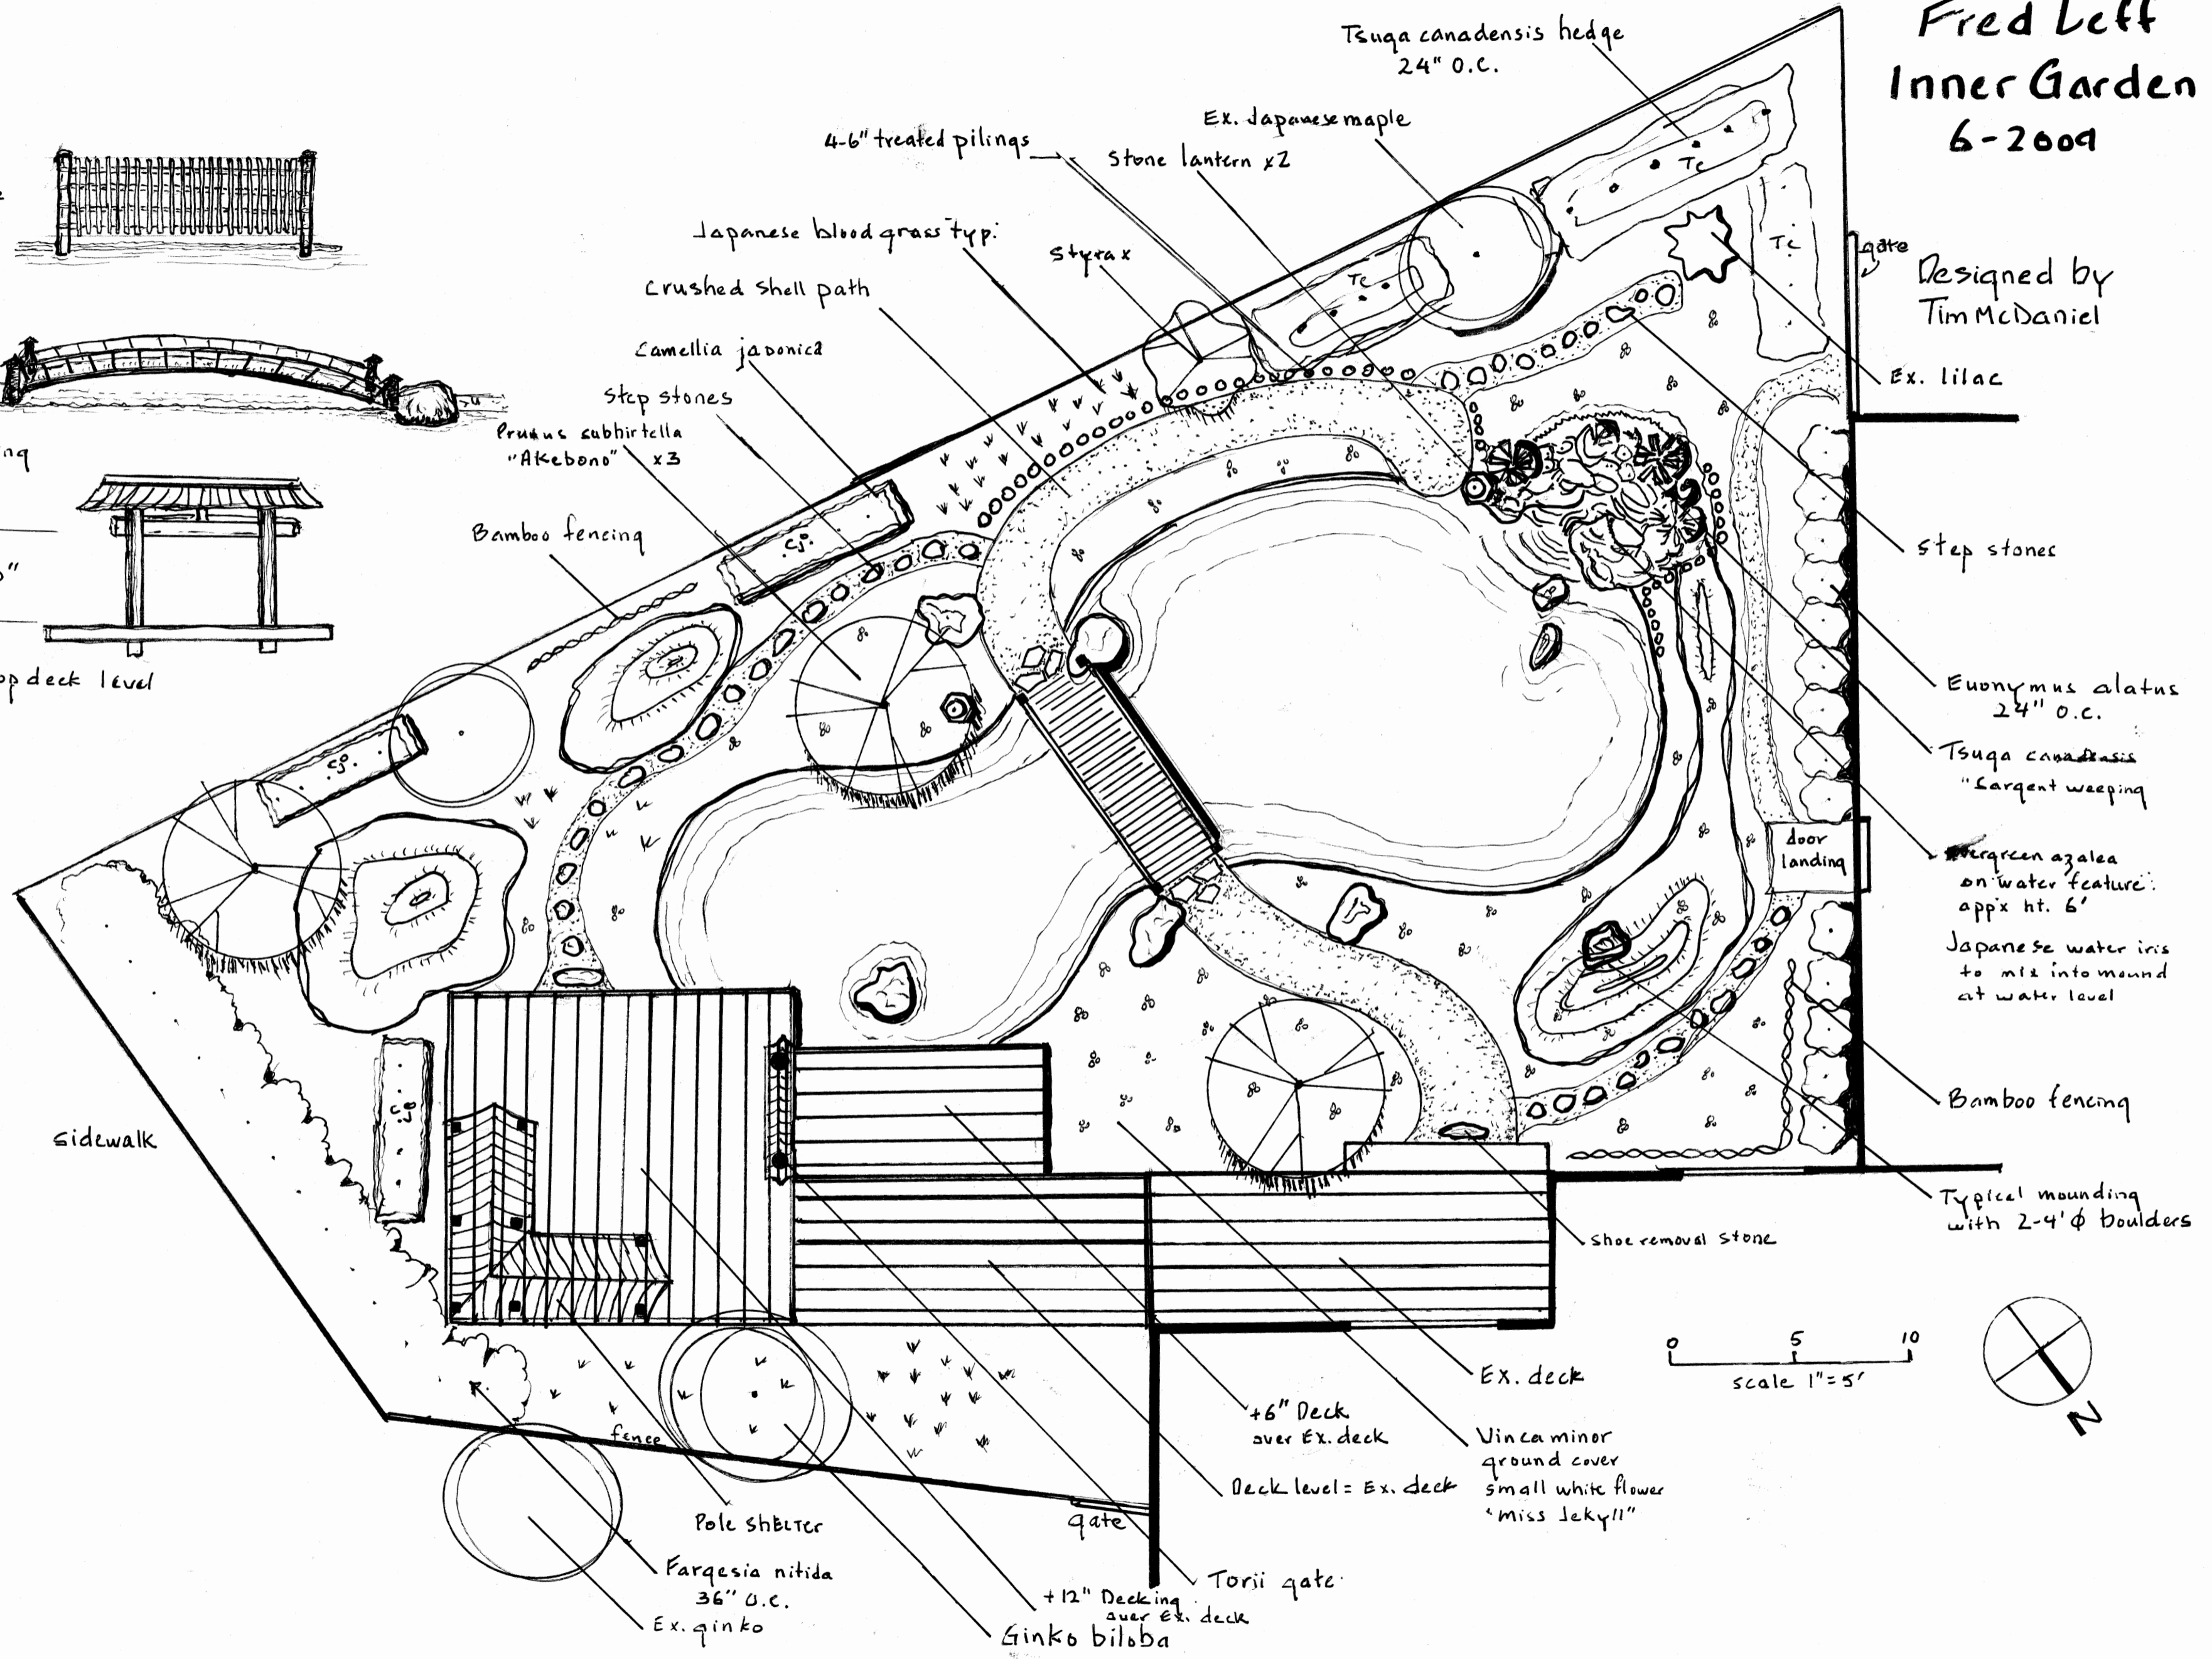
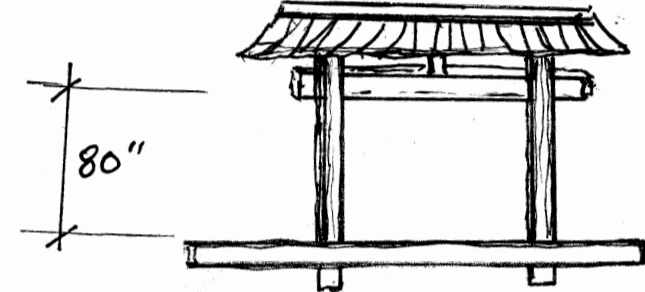
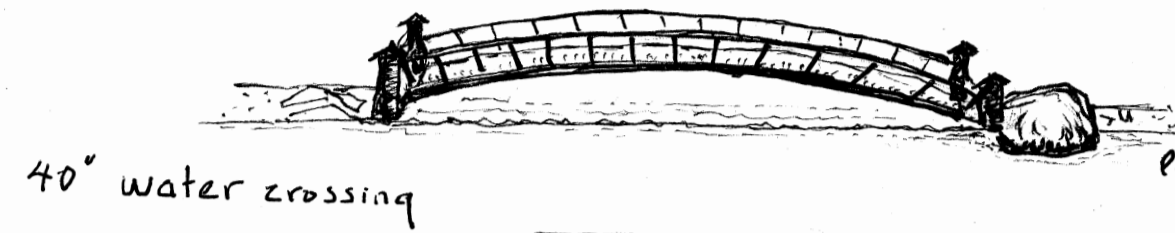


Fred Leff Inner Garden 6-2009

Designed by
Tim McDaniel

Details

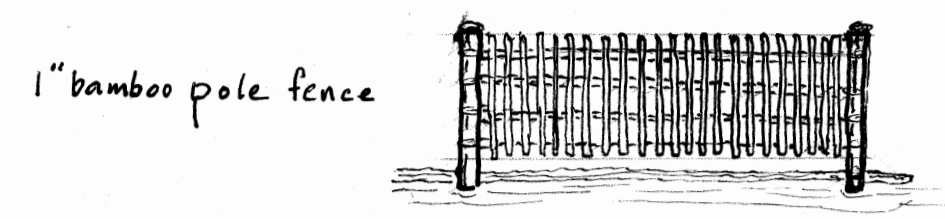

Ex. lilac

step stones

Euonymus alatus
24" O.C.



Tsuga canadensis
"Largent weeping"

Evergreen azalea
on water feature:
appx ht. 6'

Japanese water iris
to mix into mound
at water level

Bamboo fencing

Typical mounding
with 2-4' ϕ boulders

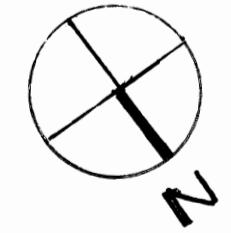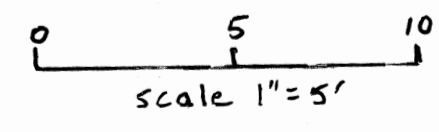

Tsuga canadensis hedge
24" O.C.

Ex. Japanese maple

Stone lantern x2

4-6" treated pilings

Japanese blood grass typ.

Crushed shell path

Camellia japonica

step stones

Prunus subhirtella
"Akebono" x3

Bamboo fencing

door landing

Shoe removal stone

Ex. deck

+6" Deck
over Ex. deck

Vinca minor
ground cover
small white flower
'Miss Jekyll'

Deck level = Ex. deck

Torii gate

+12" Decking
over Ex. deck

Ginkgo biloba

Pole slitter

Fargesia nitida
36" O.C.

Ex. ginkgo

sidewalk

fence

gate